


KEYNOTES
 1
 2
 3
 4
 5
 6
 7
 8
 9
 10

819 EAST FIRST STREET TUCSON AZ 85721
 DRACHMAN DESIGN BUILD COALITION


DDBC MODEL RESIDENCE TWO

DATE
 10.19.08
 ELEVATIONS AND INTERIOR ELEVATIONS


A3
 0509

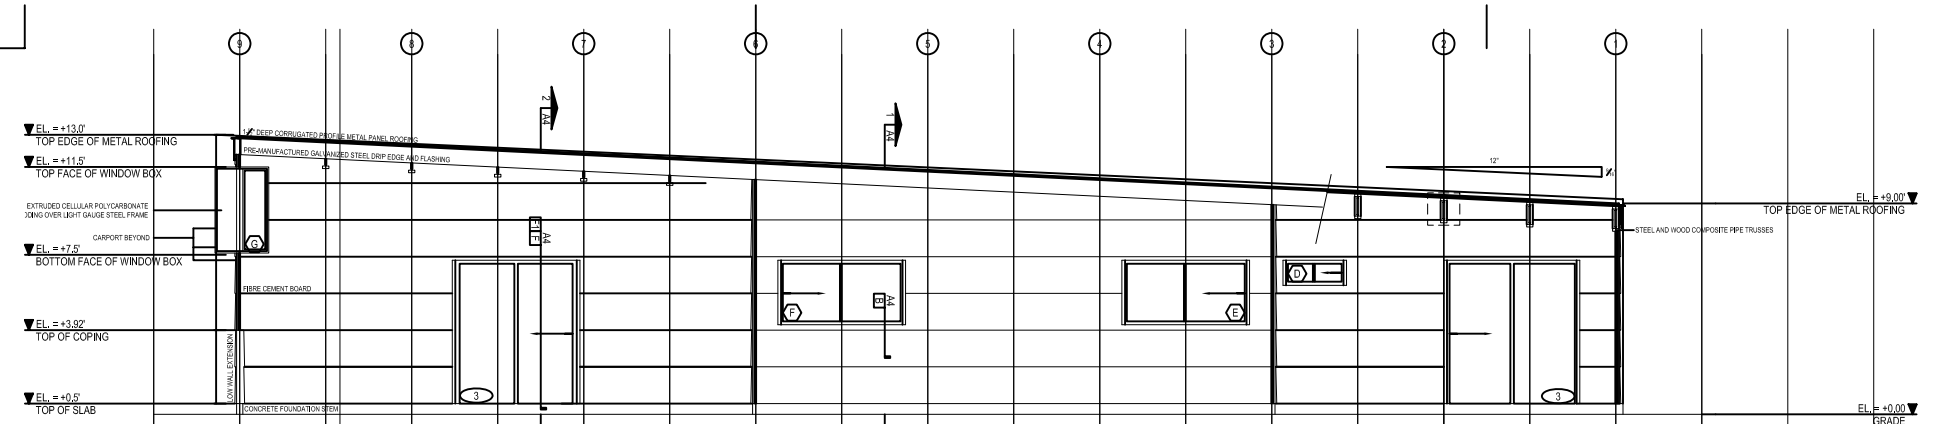


6 NORTH ELEVATION
 0'-1/4" = 1'-0"

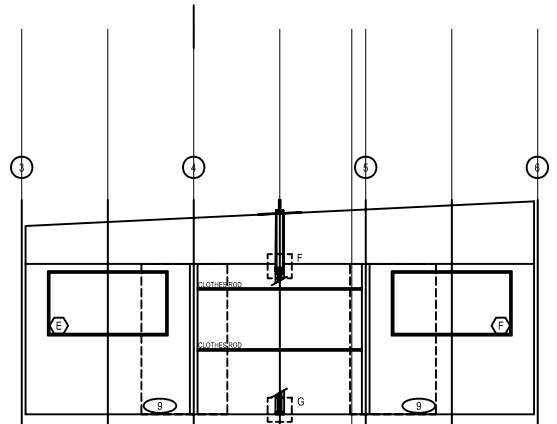


5 INTERIOR ELEVATION-BEDROOMS
 0'-1/4" = 1'-0"

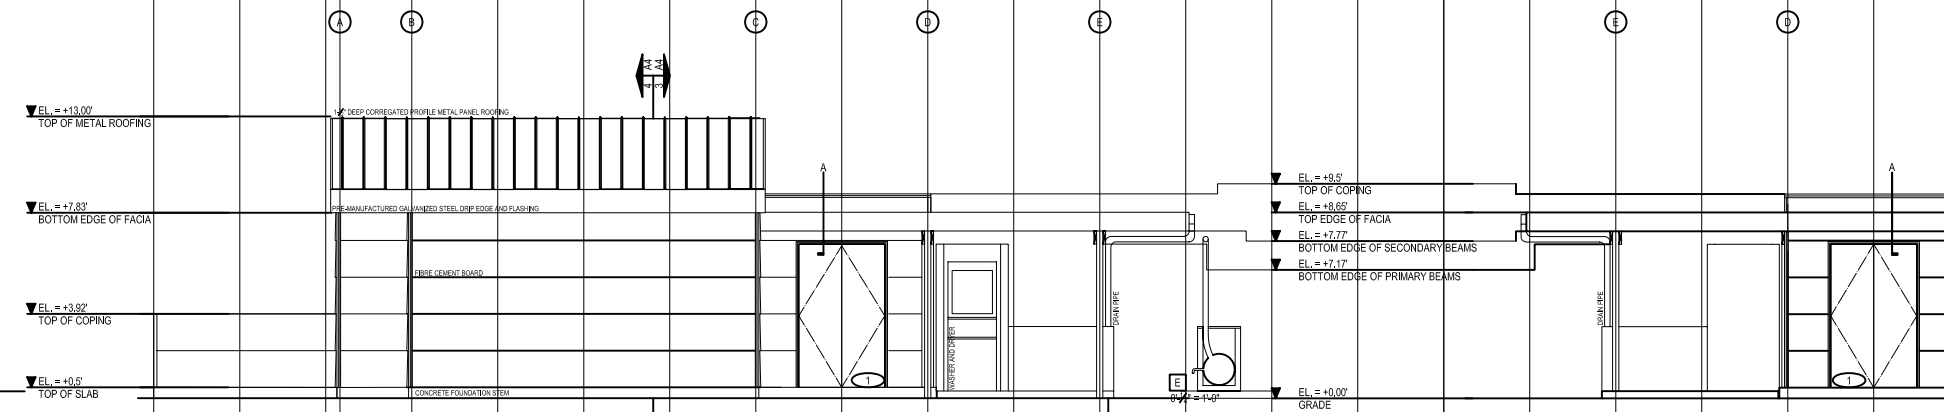


4 WEST ELEVATION
 0'-1/4" = 1'-0"

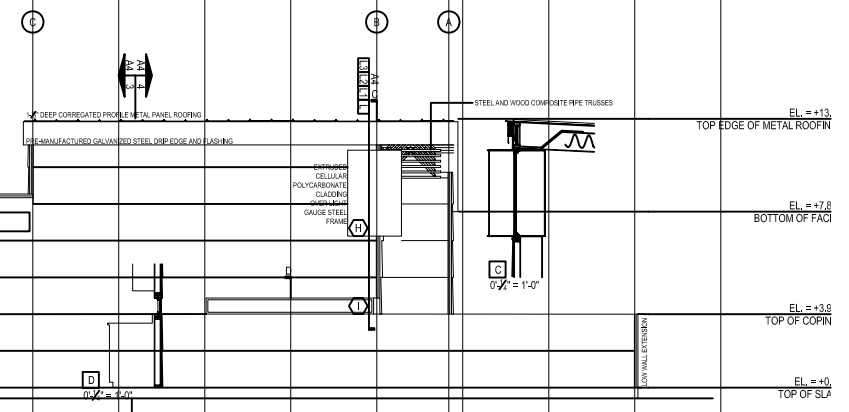

3 EAST ELEVATION
 0'-1/4" = 1'-0"

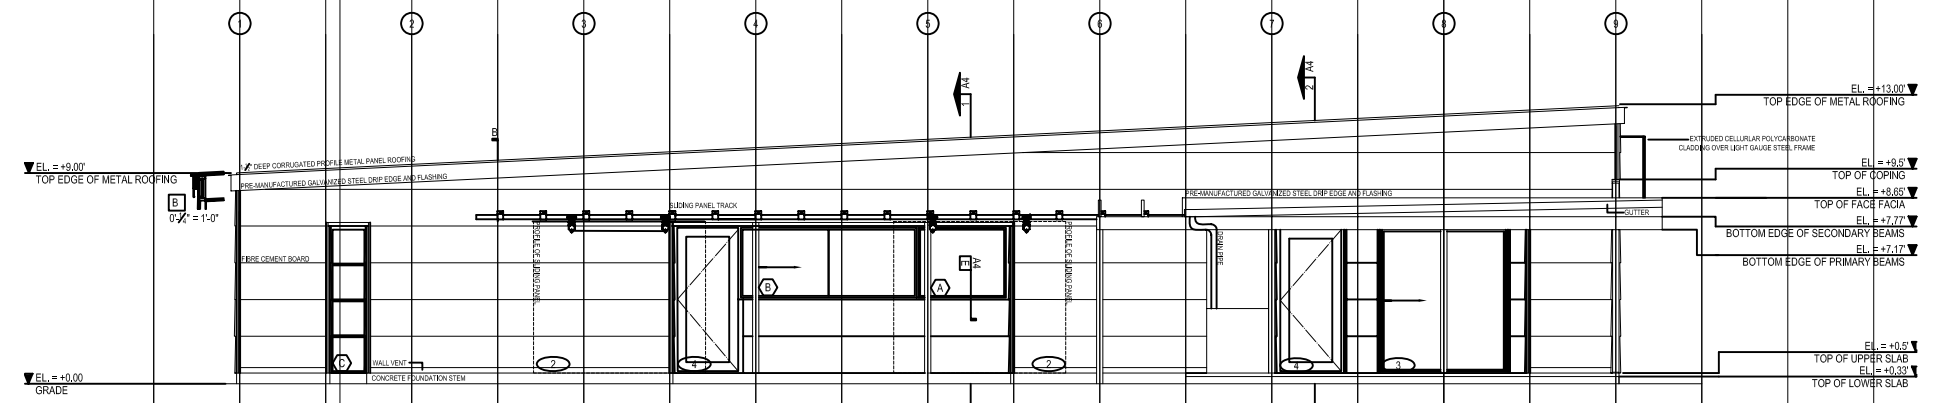

2 SOUTH ELEVATION
 0'-1/4" = 1'-0"

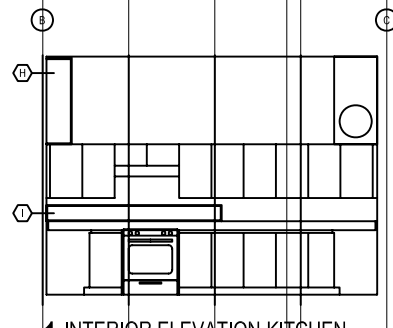

1 INTERIOR ELEVATION-KITCHEN
 0'-1/4" = 1'-0"